



“Local Brokerage, National Results.”


Maps & Documents

Teton Valley Realty or this website makes no representation regarding sufficiency, completeness, or any other matters referred to any documents herein, or information provided on this web site. Teton Valley Realty advises you consult with independent legal counsel regarding these documents. When purchasing real estate, it is advised that you obtain full and complete documents, and not rely on these pages.

Phone: 208.354.2439
Email : info@tetonvalleyrealty.com

253 S. Main St. Box 604, Driggs ID 83422
57 S Main St. # 210 Victor, ID 83455



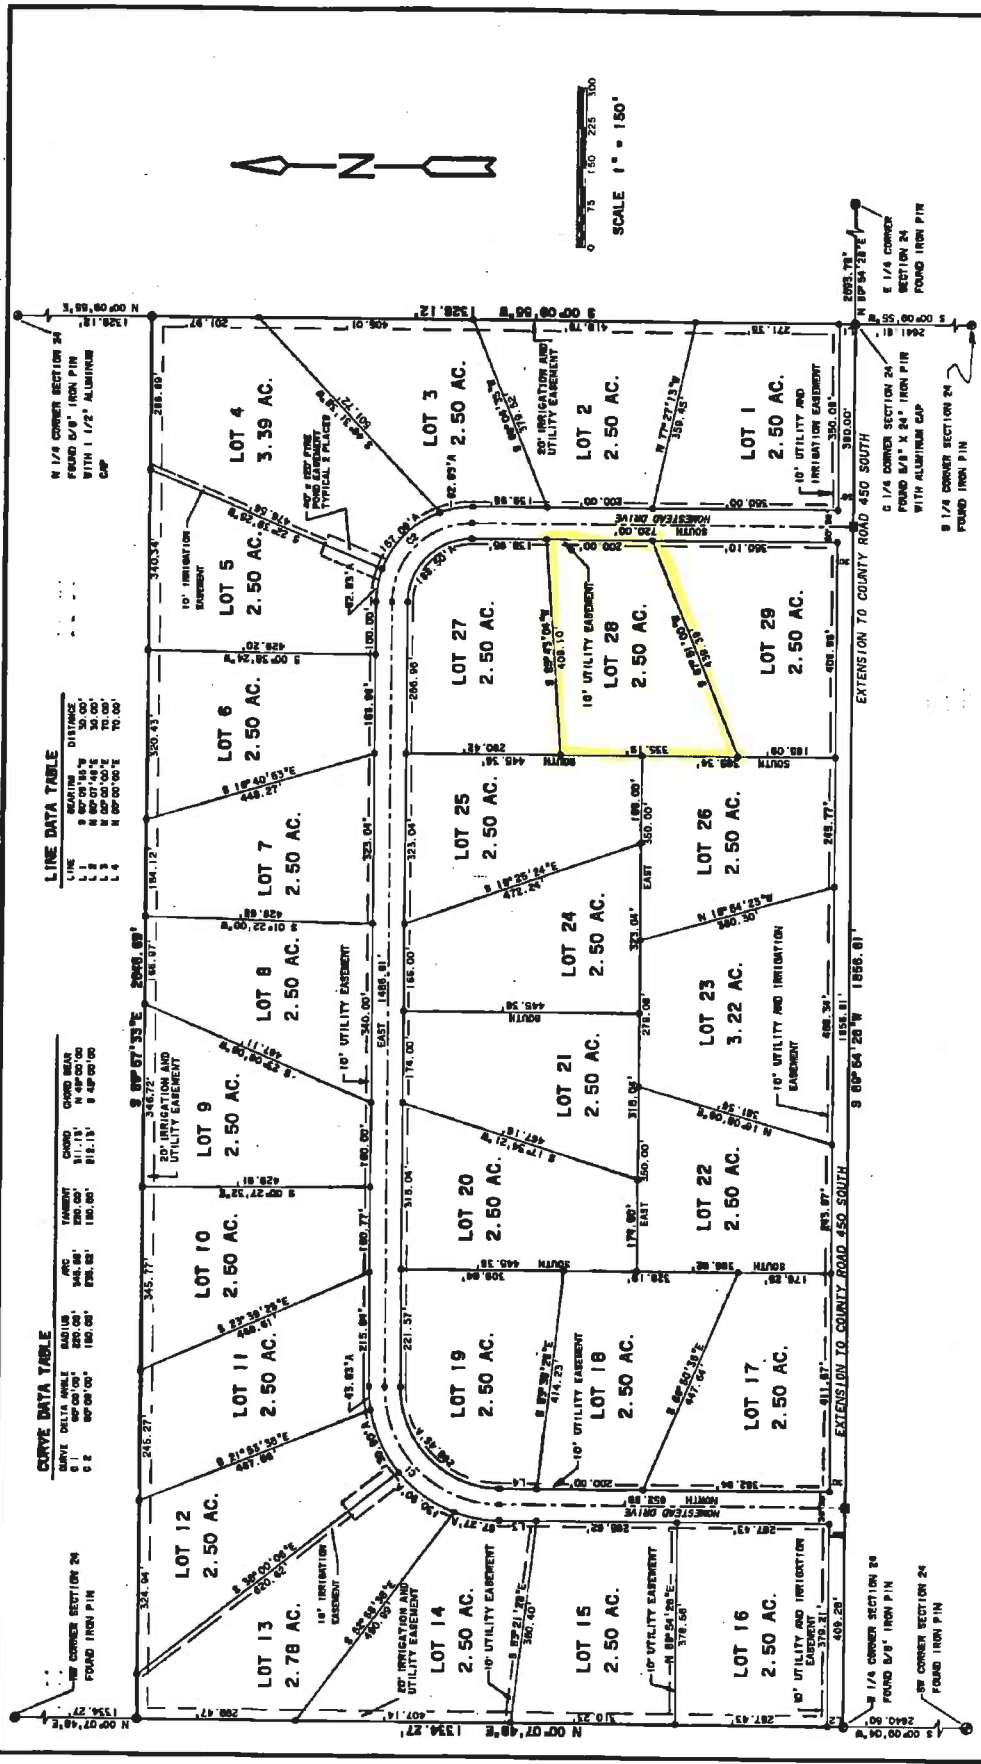

LINE DATA TABLE

LINE	BEARING	DISTANCE

CURVE DATA TABLE


**FINAL PLAT FOR:
SWEET HOME RANCHES
SUBDIVISION**

THE S 1/2 NW 1/4 SECTION 24, TWP. 4N., R. 9E., S. 1E.,
B.M., TETON COUNTY, IDAHO

A. B. ENGINEERING
P. O. BOX 130
VICTOR, IDAHO 83455

TOM BRYAN
JULIE BRYAN

DRAWN M.C. 09-23-93 SHEET 1 OF 2
SURVEYED A.P.P. PROJECT 84 - 020

NOTES

ALL LOTS EXCEPT FROM BUILDING DEVELOPER WITH
COUNTY STANDARD SET BACKS IN EFFECT AS FOLLOWS:
FRONT 50'
BACK 40'
SIDE 30'

INDIVIDUAL WELLS AND SEPTIC SYSTEMS ON EACH LOT -
NO PROPOSED CENTRAL WATER OR SEWER SOURCE.

- LEGEND**
- FOUND 1/2" X 24" IRON PIN WITH CAP
 - FOUND SECTIONAL CORNER AS NOTED
 - SET 1/2" X 24" IRON PIN WITH 1/2" ALUMINUM CAP
INCHES: AS END ZERO
 - SET 1/2" X 30" IRON PIN WITH 1/2" ALUMINUM CAP
INCHES: AS END ZERO
 - CALCULATED CORNER - NOTHING SET
 - ROAD CENTERLINE
 - EASEMENT - TYPE AND WIDTH AS NOTED

